

Battleford Crossing

Battleford, Saskatchewan



Battleford West Properties Ltd.



www.battlefordwest.ca



Brokerage:
G W Bertie Consulting Corp.
Broker:
Gordon Bertie

Phone:
780 909 2851
Email:
gbertie@shaw.ca

The information contained herein was obtained from sources deemed to be reliable and is believed to be true; it has not been verified and as such, cannot be warranted nor form any part of any future contract. Date of publication - August 2012. Bridge image used courtesy City of North Battleford.

Battleford Crossing

Battleford, Saskatchewan



www.battlefordwest.ca




Brokerage:
G W Bertie Consulting Corp.
Broker:
Gordon Bertie

Phone:
780 909 2851
Email:
gbertie@shaw.ca

The information contained herein was obtained from sources deemed to be reliable and is believed to be true; it has not been verified and as such, cannot be warranted nor form any part of any future contract. Date of publication - August 2012. Bridge image used courtesy City of North Battleford.

Battleford Crossing

Battleford, Saskatchewan

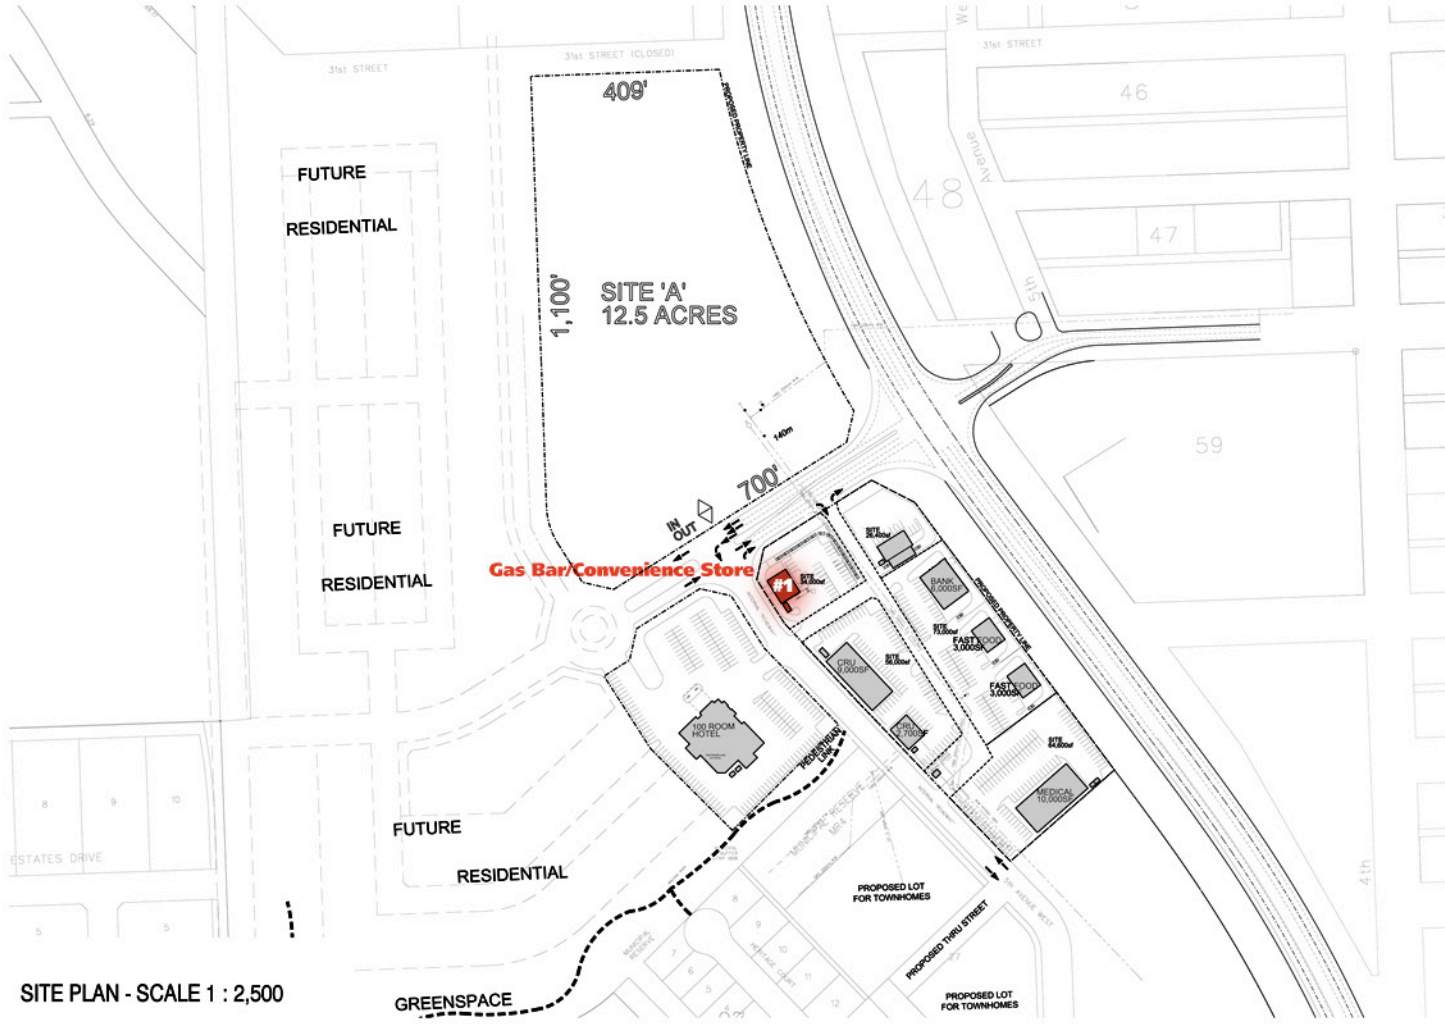

SITE PLAN - SCALE 1 : 2,500



419 Main Street East
Battleford, Saskatchewan
Canada S7N 1R9
P: 306.239.8100 F: 306.239.8100
E: Design@Kindrachuk.Agrey.ca

BATTLEFORD WEST - MASTER PLAN
BATTLEFORD, SK
PROJECT # 0819
OCT 17, 2010
SITE PLAN
CONCEPTUAL
A0.1r1

www.battlefordwest.ca




Brokerage:
G W Bertie Consulting Corp.
Broker:
Gordon Bertie

Phone:
780 909 2851
Email:
gbertie@shaw.ca

The information contained herein was obtained from sources deemed to be reliable and is believed to be true; it has not been verified and as such, cannot be warranted nor form any part of any future contract. Date of publication - August 2012. Bridge image used courtesy City of North Battleford.

Battleford Crossing

Battleford, Saskatchewan

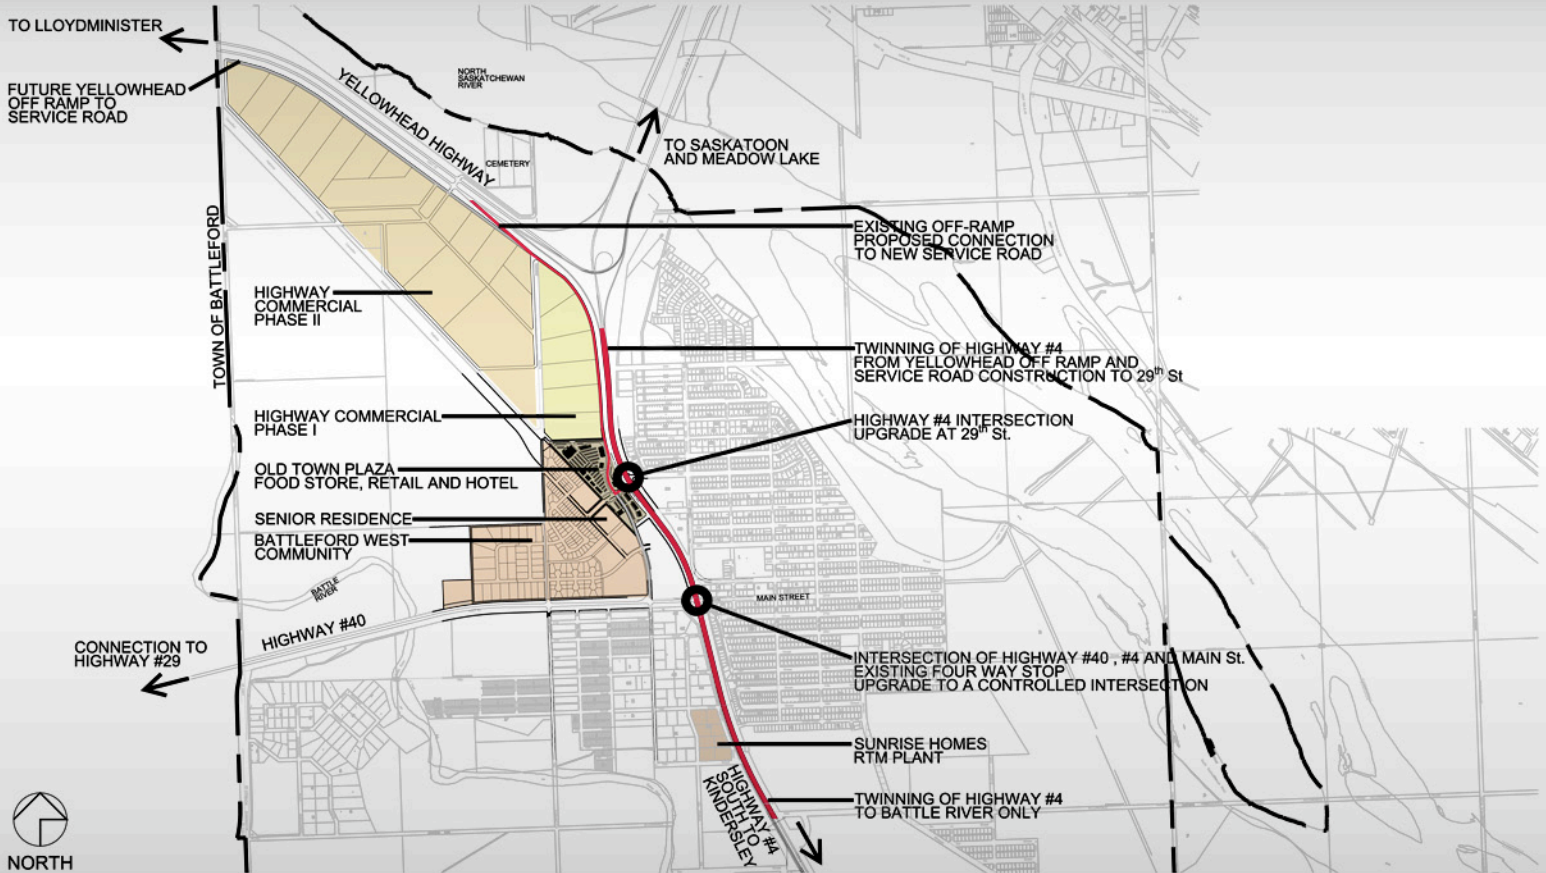

PROJECT # 0819
08.07.11 (Y.M.D)
DRAWING TITLE
A1.0

TOWN OF BATTLEFORD
DEVELOPMENT PLAN AND INFRASTRUCTURE UPGRADE REQUIREMENTS
BATTLEFORD, SASKATCHEWAN

**KINDRACHUK
AGREY
ARCHITECTURE**
119 Main Street East
Battleford, Saskatchewan
Canada S7Y 0S8
P: 644 2102 F: 644 3300
E: Design@Kindrachuk-Agrey.ca

www.battlefordwest.ca



Brokerage:
G W Bertie Consulting Corp.
Broker:
Gordon Bertie

Phone:
780 909 2851
Email:
gbertie@shaw.ca

The information contained herein was obtained from sources deemed to be reliable and is believed to be true; it has not been verified and as such, cannot be warranted nor form any part of any future contract.
Date of publication - August 2012. Bridge image used courtesy City of North Battleford.

