





McKELL 2-STOREY SPEC

PROPOSED FRONT ELEVATION

1821 SQUARE FEET

1/8" = 1'-0"

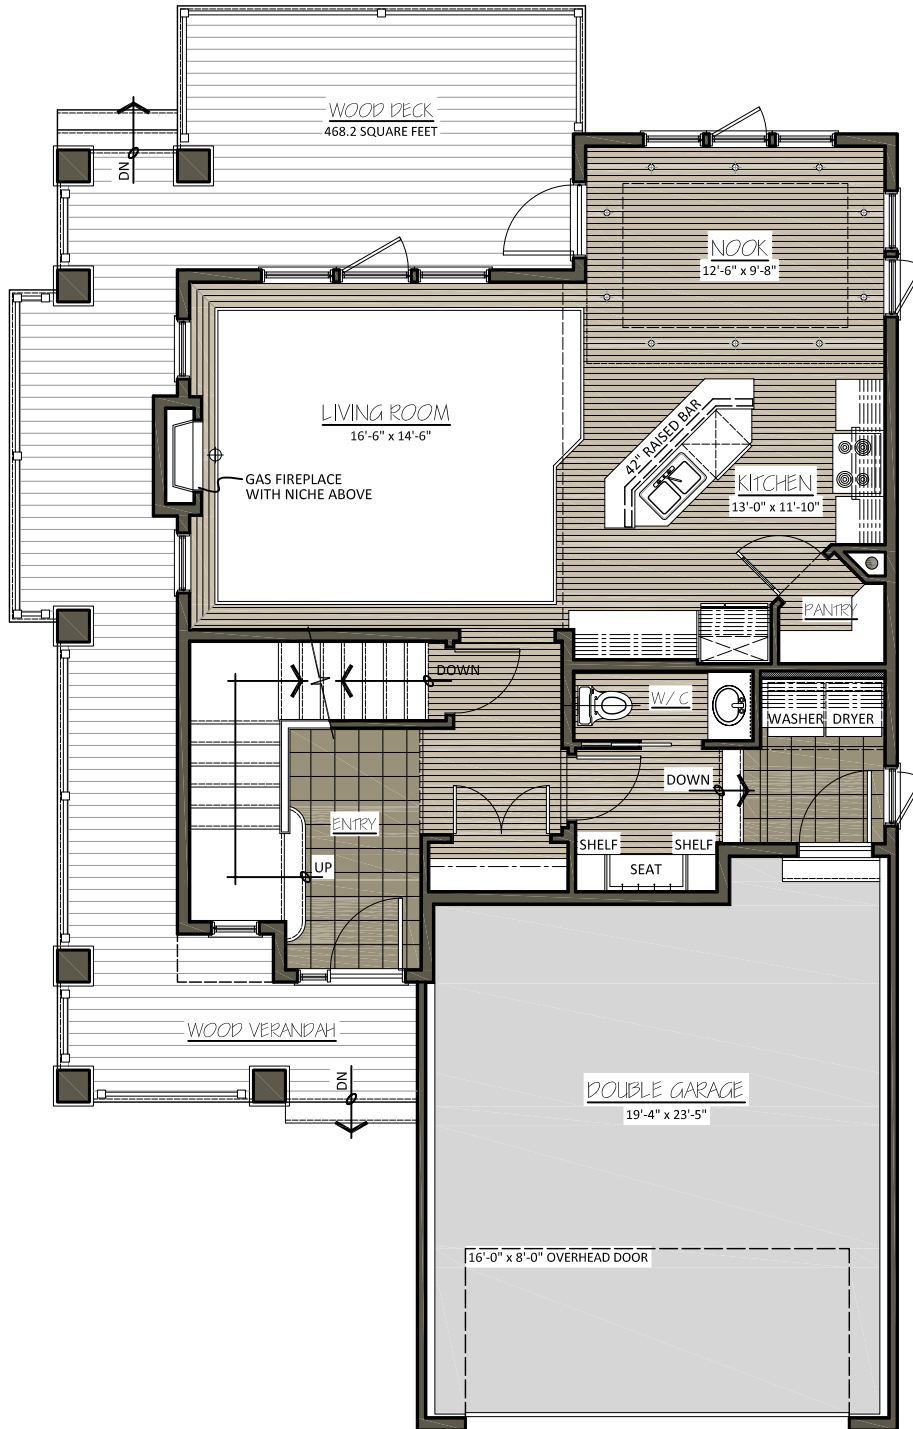

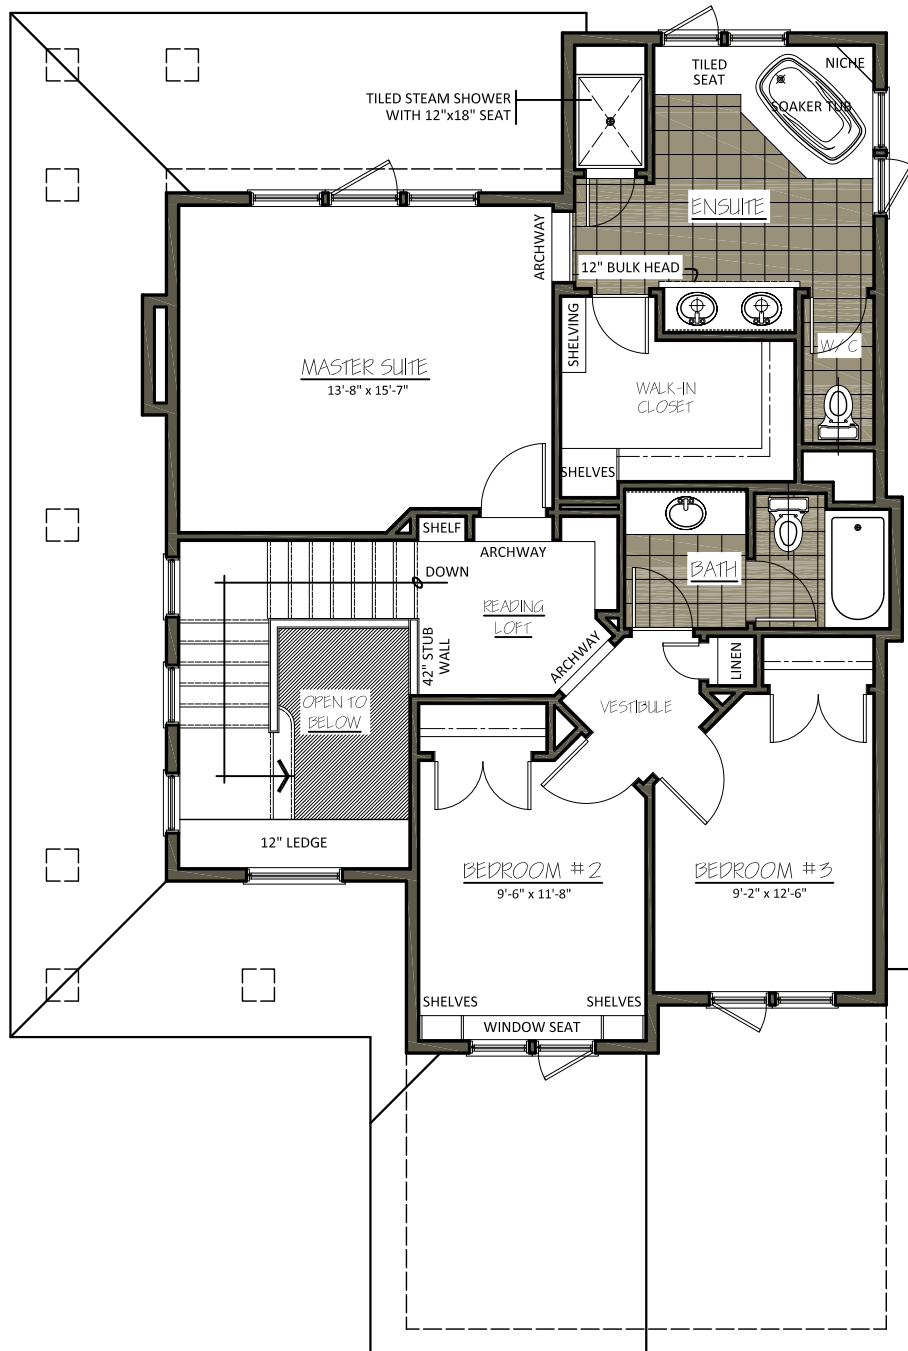

marre design
ARCHITECTURAL



McKELL 2-STOREY SPEC

PROPOSED UPPER FLOOR PLAN

934 SQUARE FEET

1/8" = 1'-0" SCALE