
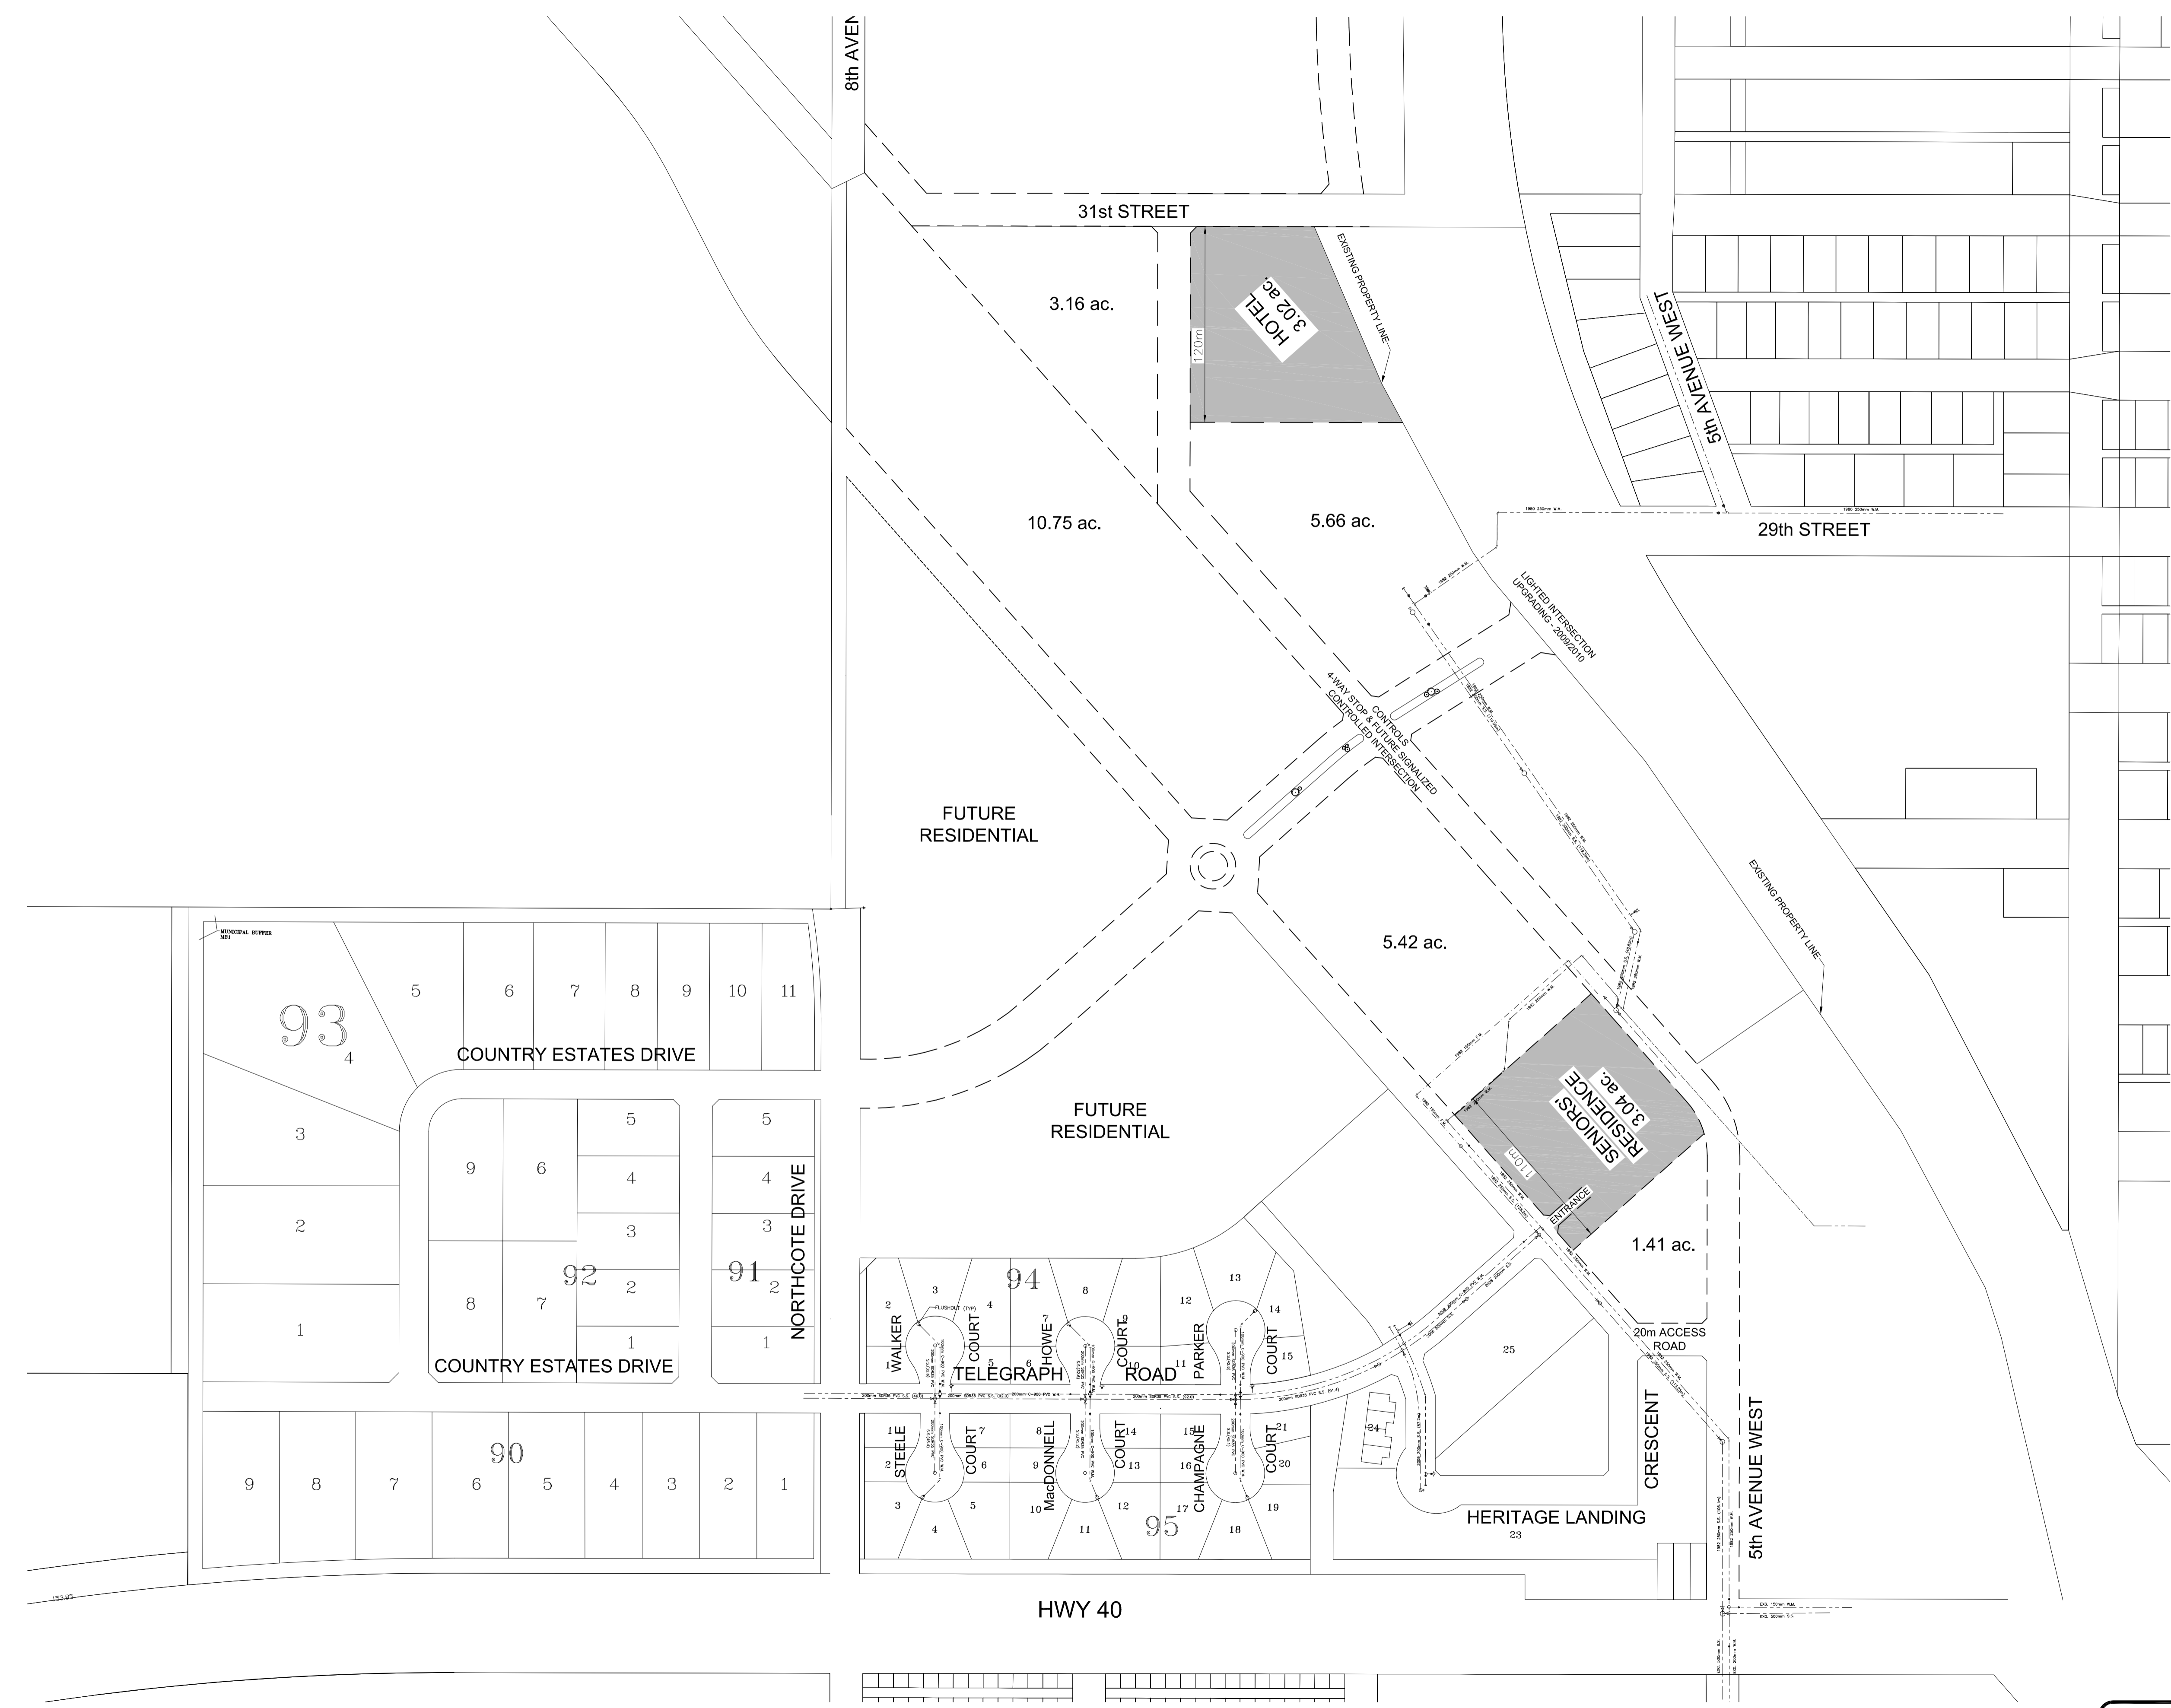


CATTERALL & WRIGHT
 CONSULTING ENGINEERS
 1221 - 8th Street East
 SASKATOON SK S7H 0S5
 Tel: (306) 343-7280, Fax: (306) 956-3199

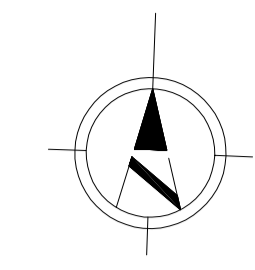

SCALE VERIFICATION
 WHEN DRAWING IS PLOTTED FULL SIZE THIS LINE IS 60mm IN LENGTH.

DATE	REVISION

PROJECT
**TOWN OF BATTLEFORD
 BATTLEFORD WEST
 PROPERTIES LTD.**

**HIGHWAY 4
 COMMERCIAL &
 RESIDENTIAL**

SHEET TITLE
CONCEPT

SCALE	1:2000	DESIGNED	WJW
DRAWN	LAP	CHECKED	
DATE	10/01/13	SHEET	2 of 2
DRAWING NUMBER	305-06HWY4-6		

PRELIMINARY
 NOT FOR CONSTRUCTION

\s\planning\west\properties\ltd - 305-06 - Community Planning\working drawings\305-06 Concept\highway 4 - 10/01/13.dwg - 10/01/13 - 10:27 A.